GUNNING



Level 2/44 Foveaux Street Surry Hills NSW

Gunning Real Estate is delighted to bring to the market 44 Foveaux Street, Surry Hills latest boutique, creative, mixed use development.

44 Foveaux Street has been designed as a work lifestyle hub anchored by up to two ground floor hospitality tenancies providing a dynamic street level energy to the buildings entrance.


This five level building consists of 4 commercial floors of varying sizes (187sqm-300sqm) with each featuring 3.35 metre ceiling heights, exclusive Belmore Street lobby featuring Terrazzo flooring, elevator opening directly onto each floor and outdoor terraces adding to buildings overall appeal.

The building is prominently located on the corner of

Building Size : 299 sqm View


: https://www.gunningre.com.au/lease/ns w/eastern-suburbs/surry-hills/commercia l/offices/5731470

https://www.gunningre.com.au Just another WordPress site

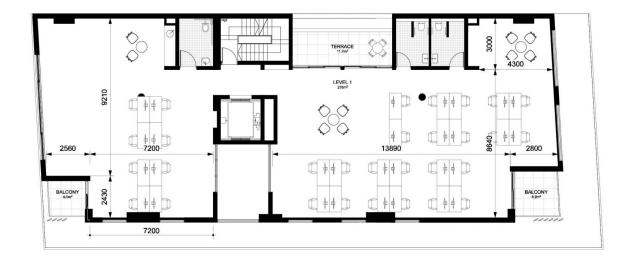

2 Level 1 Floor Plan Scale: 1:100



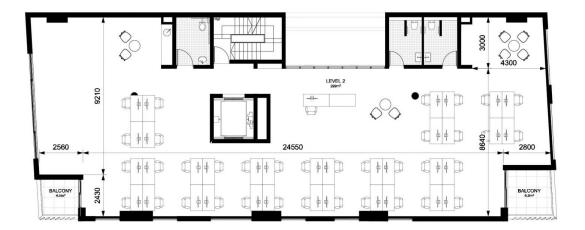

2 Level 2 Floor Plan Scale: 1:100

ARCHITECT hill thalis ^{BUTIS BATZ NUT TO 2010} ^{BUTIS BATZ NUT TO 2010} ^{BUTIS BATZ NUT TO 2010} ^{BUTIS BATZ NUT TO 2010}			DATE	AMENDMENT	Indicative layout	PROJECT	DRAWING TITLE			Level 2 Floor Plan
						44A Foveaux St, Surry Hills Additions & alterations to existing commercial building				
ARCHERCISE + UBBAN MIDJECTS // UD // MIDJECTS // MIDJE							JOB NO	DRAWN	SCALE	DRAWING NO.
Productions - Reducting Laboration Control Programmers Tables Automatic Tables Programmers Tables - Descriptions Programmers - Descriptions - D							15.38	AR	1:100@A3	M2.1
						CLIENT	DATE	CHECKED	PLOT DATE	REVISION
						Laoutaris Constructions P/L	Date	PT	25/10/17	